


Notes:


1. THE COPYRIGHT OF THIS DRAWING REMAINS WITH ANGELA DOW ARCHITECT AND IT MAY NOT BE REPRODUCED IN WHOLE OR PART OR USED FOR THE MANUFACTURE OF ANY ARTICLE WITHOUT THE EXPRESS PERMISSION OF THE COPYRIGHT HOLDERS.
2. CONTRACTOR AND SUBCONTRACTORS TO VERIFY ALL DIMENSIONS ON SITE PRIOR TO MAKING CONSTRUCTION DRAWINGS OR COMMENCING MANUFACTURE.
3. THIS DRAWING IS TO BE READ IN CONJUNCTION WITH ALL RELEVANT ARCHITECTS, SERVICE ENGINEER'S DRAWINGS AND SPECIFICATIONS.
4. DO NOT SCALE THIS DRAWING. CONTRACTOR TO BRING TO THE NOTICE OF THE ARCHITECT ANY DISCREPANCIES CONTAINED IN THIS DRAWING PRIOR TO WORK COMMENCEMENT.

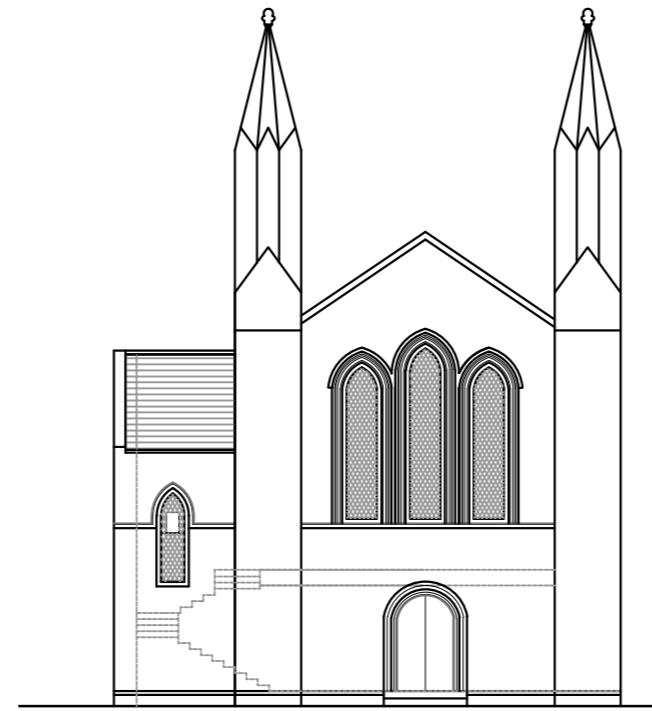


South West Elevation
1:200



North West Elevation
1:200

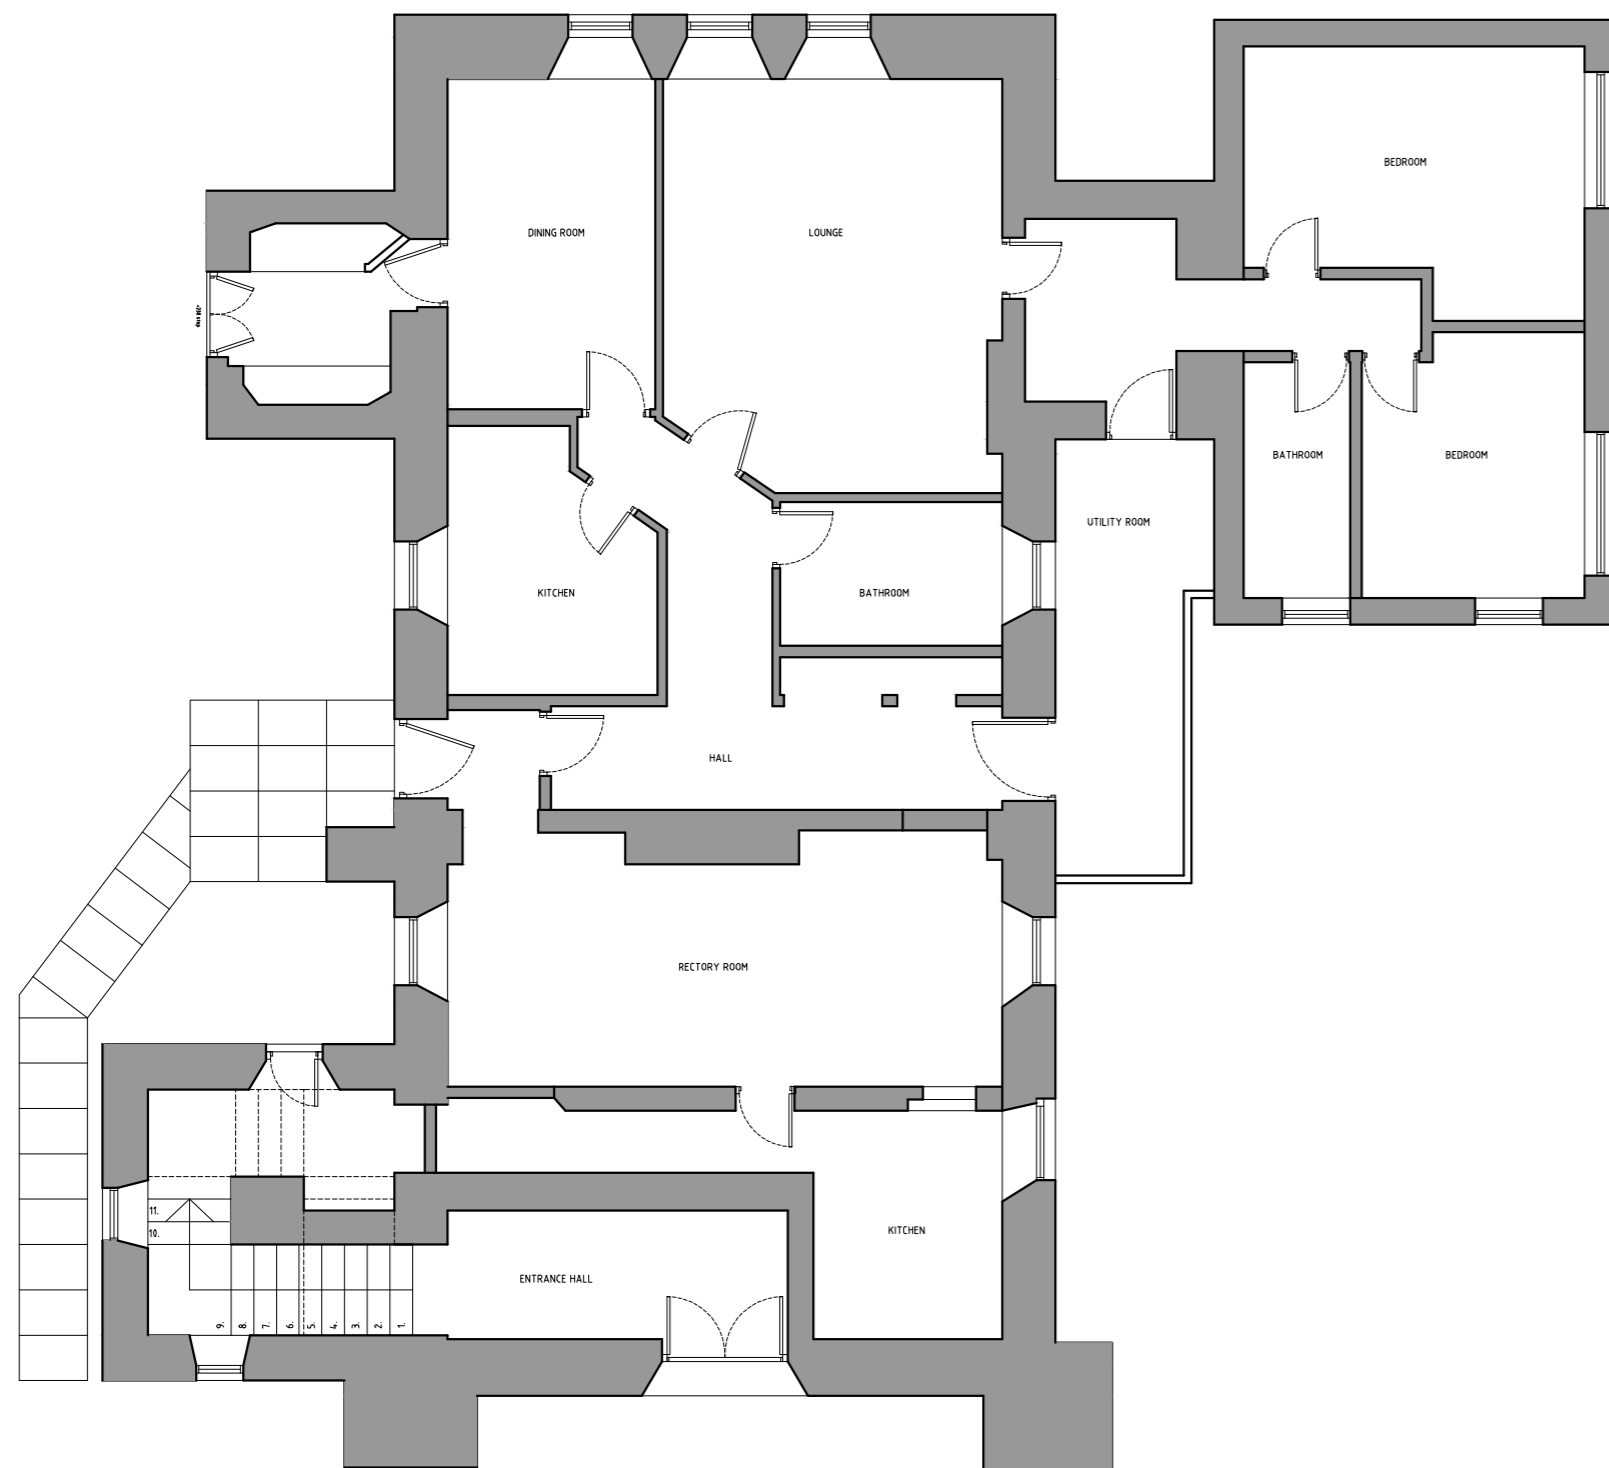

Existing Ground Floor Plan
1:100

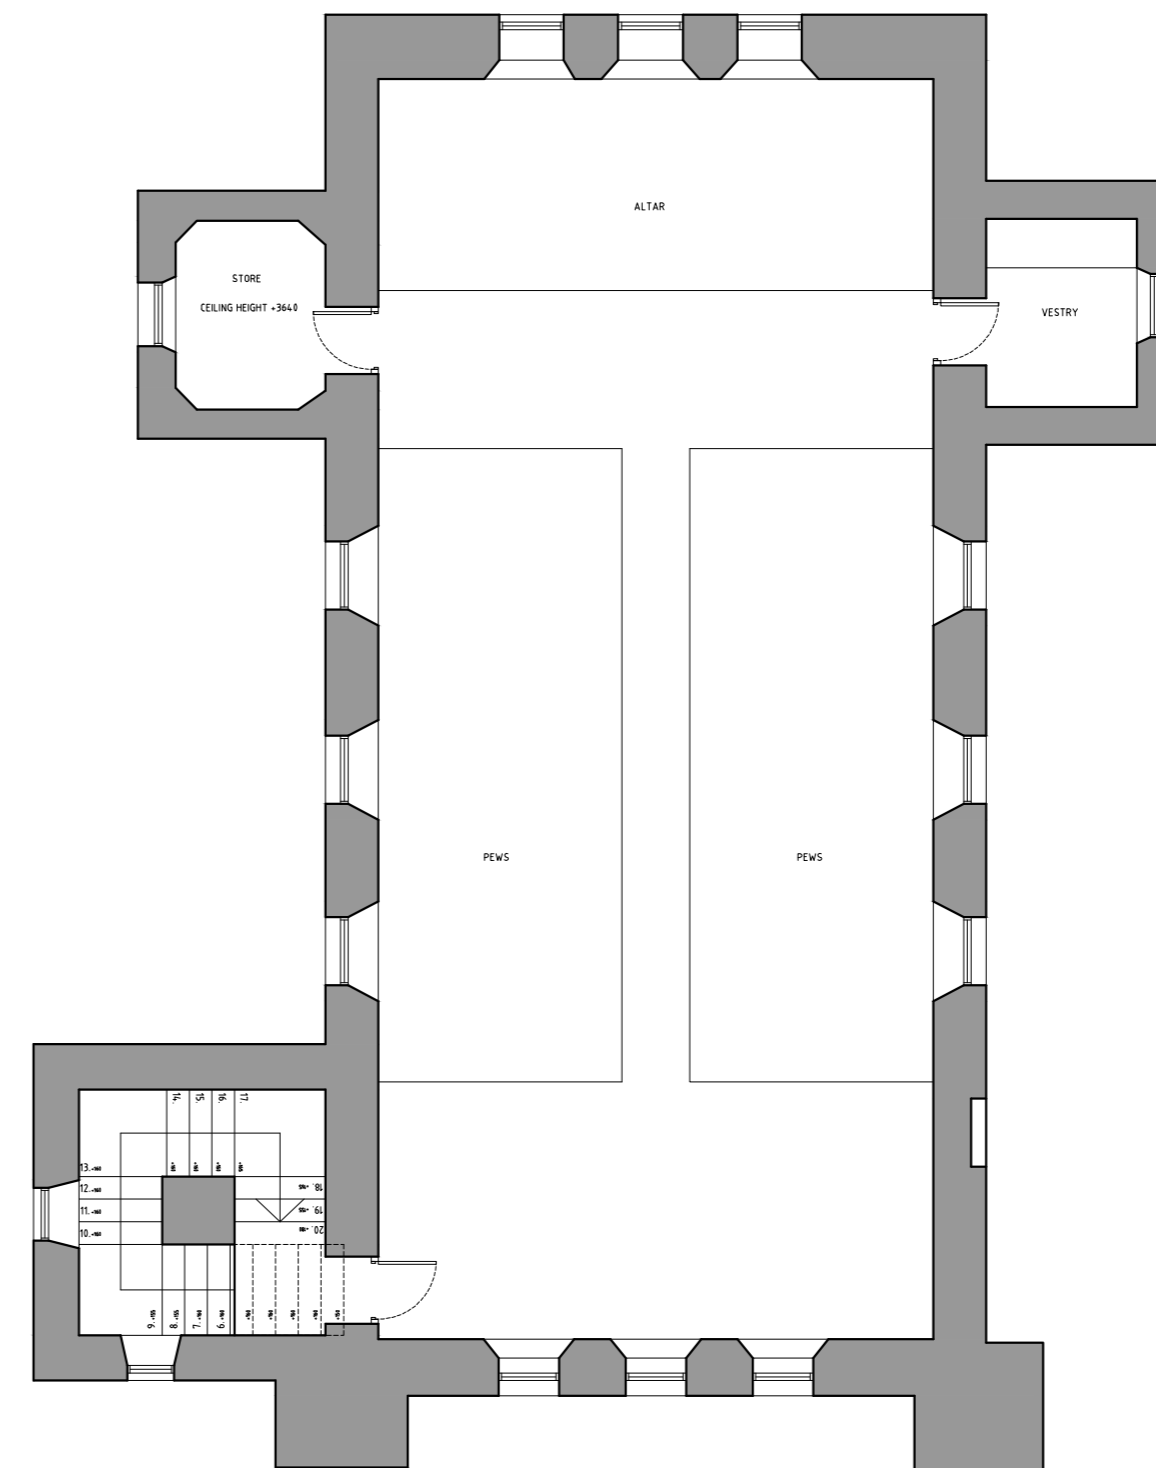

Existing First Floor Plan
1:100

REV:	DESCRIPTION:	BY:	DATE:
	FOR DISCUSSION		



Oread Cottage, Gartly, Huntly, Aberdeenshire AB54 4RQ
T: 01466 720788
E: angela@adow.co.uk
www.adow.co.uk

CLIENT: Gordon Chapel Vestry
C/O Rev Michael Last
Holy Trinity Rectory, Seafeld Avenue
Keith, AB55 5BS

SITE: Gordon Chapel
Fochabers, Moray

TITLE: Existing Elevations & Plans

SCALE AT A2: 1:200, 1:100	DATE: 26/01/18	DRAWN: AD	CHECKED: AD
PROJECT NO: 010	DRAWING NO: 010-P-01	REVISION: X	